


PLAN FOR SIDEWALK WITH SKEW ANGLE
70° OR GREATER
Scale: $\frac{3}{4}" = 1'-0"$

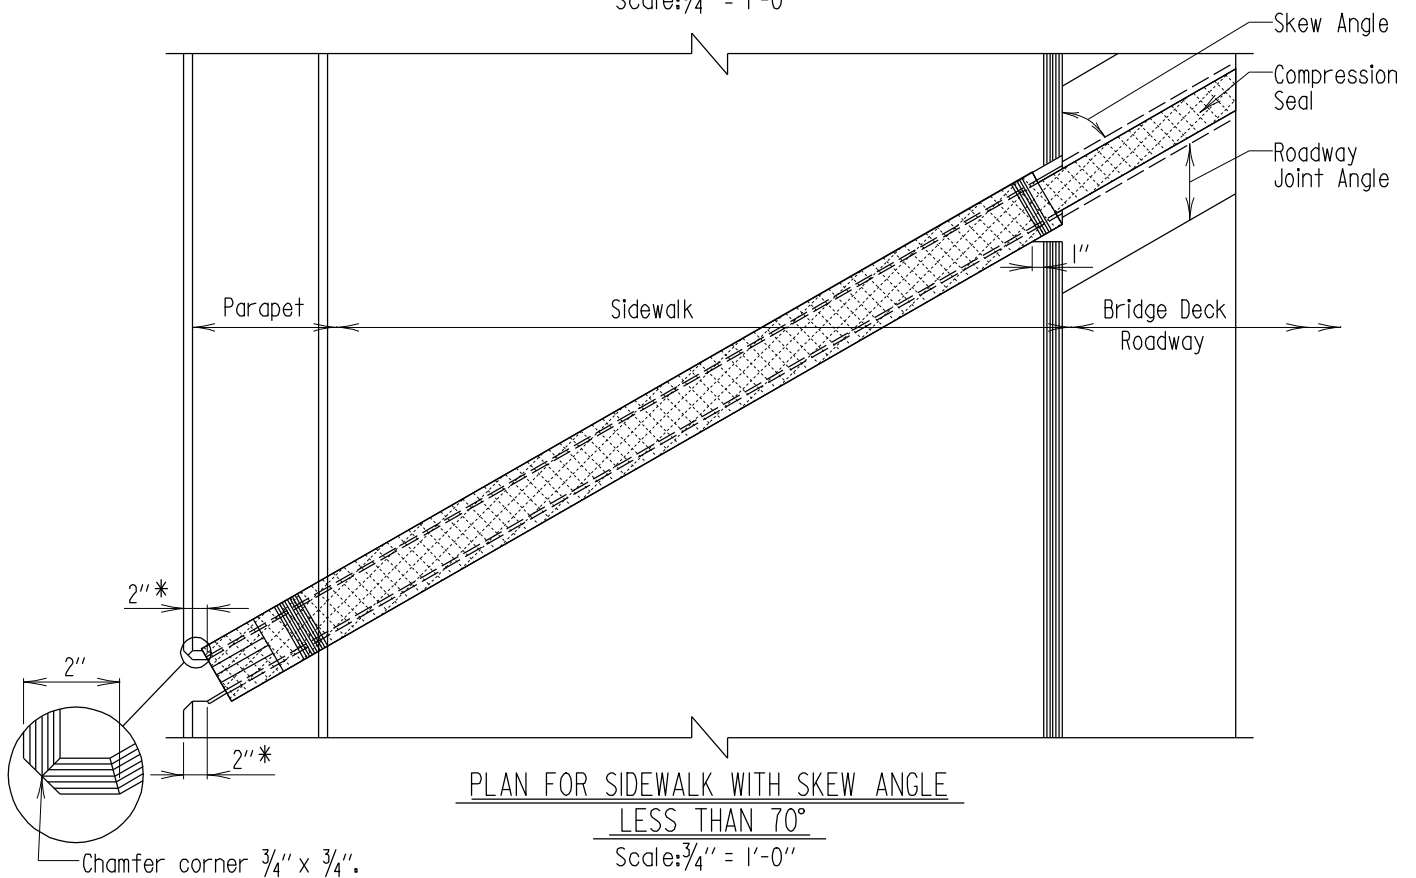

PLAN FOR SIDEWALK WITH SKEW ANGLE
LESS THAN 70°
Scale: $\frac{3}{4}" = 1'-0"$

* Dimension measured at top of parapet.

APPROVAL	
<i>L. S. Friedman</i> DIRECTOR OFFICE OF BRIDGE DEVEL.	
DATE: 11/15/79	
REVISIONS	
SHA	FHWA
6-20-84	11-8-84
10-30-87	12-1-87
FHWA APPROVAL	
DATE: 4-4-80	

STATE OF MARYLAND
DEPARTMENT OF TRANSPORTATION
STATE HIGHWAY ADMINISTRATION
OFFICE OF BRIDGE DEVELOPMENT

FULL HEIGHT COMPRESSION
SEAL ROADWAY JOINT AT SIDEWALKS

STANDARD NO. BR-SS(7.07)-79-96

SHEET 1 OF 2

SUPER-ROADWAY JOINTS